
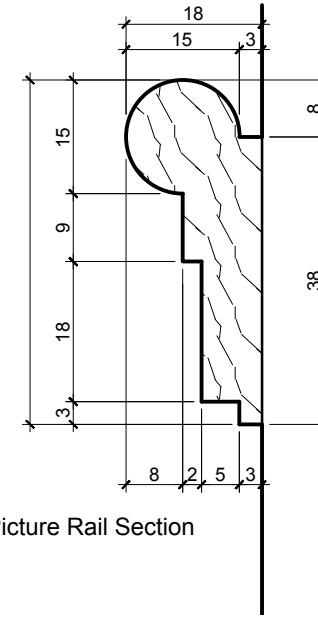
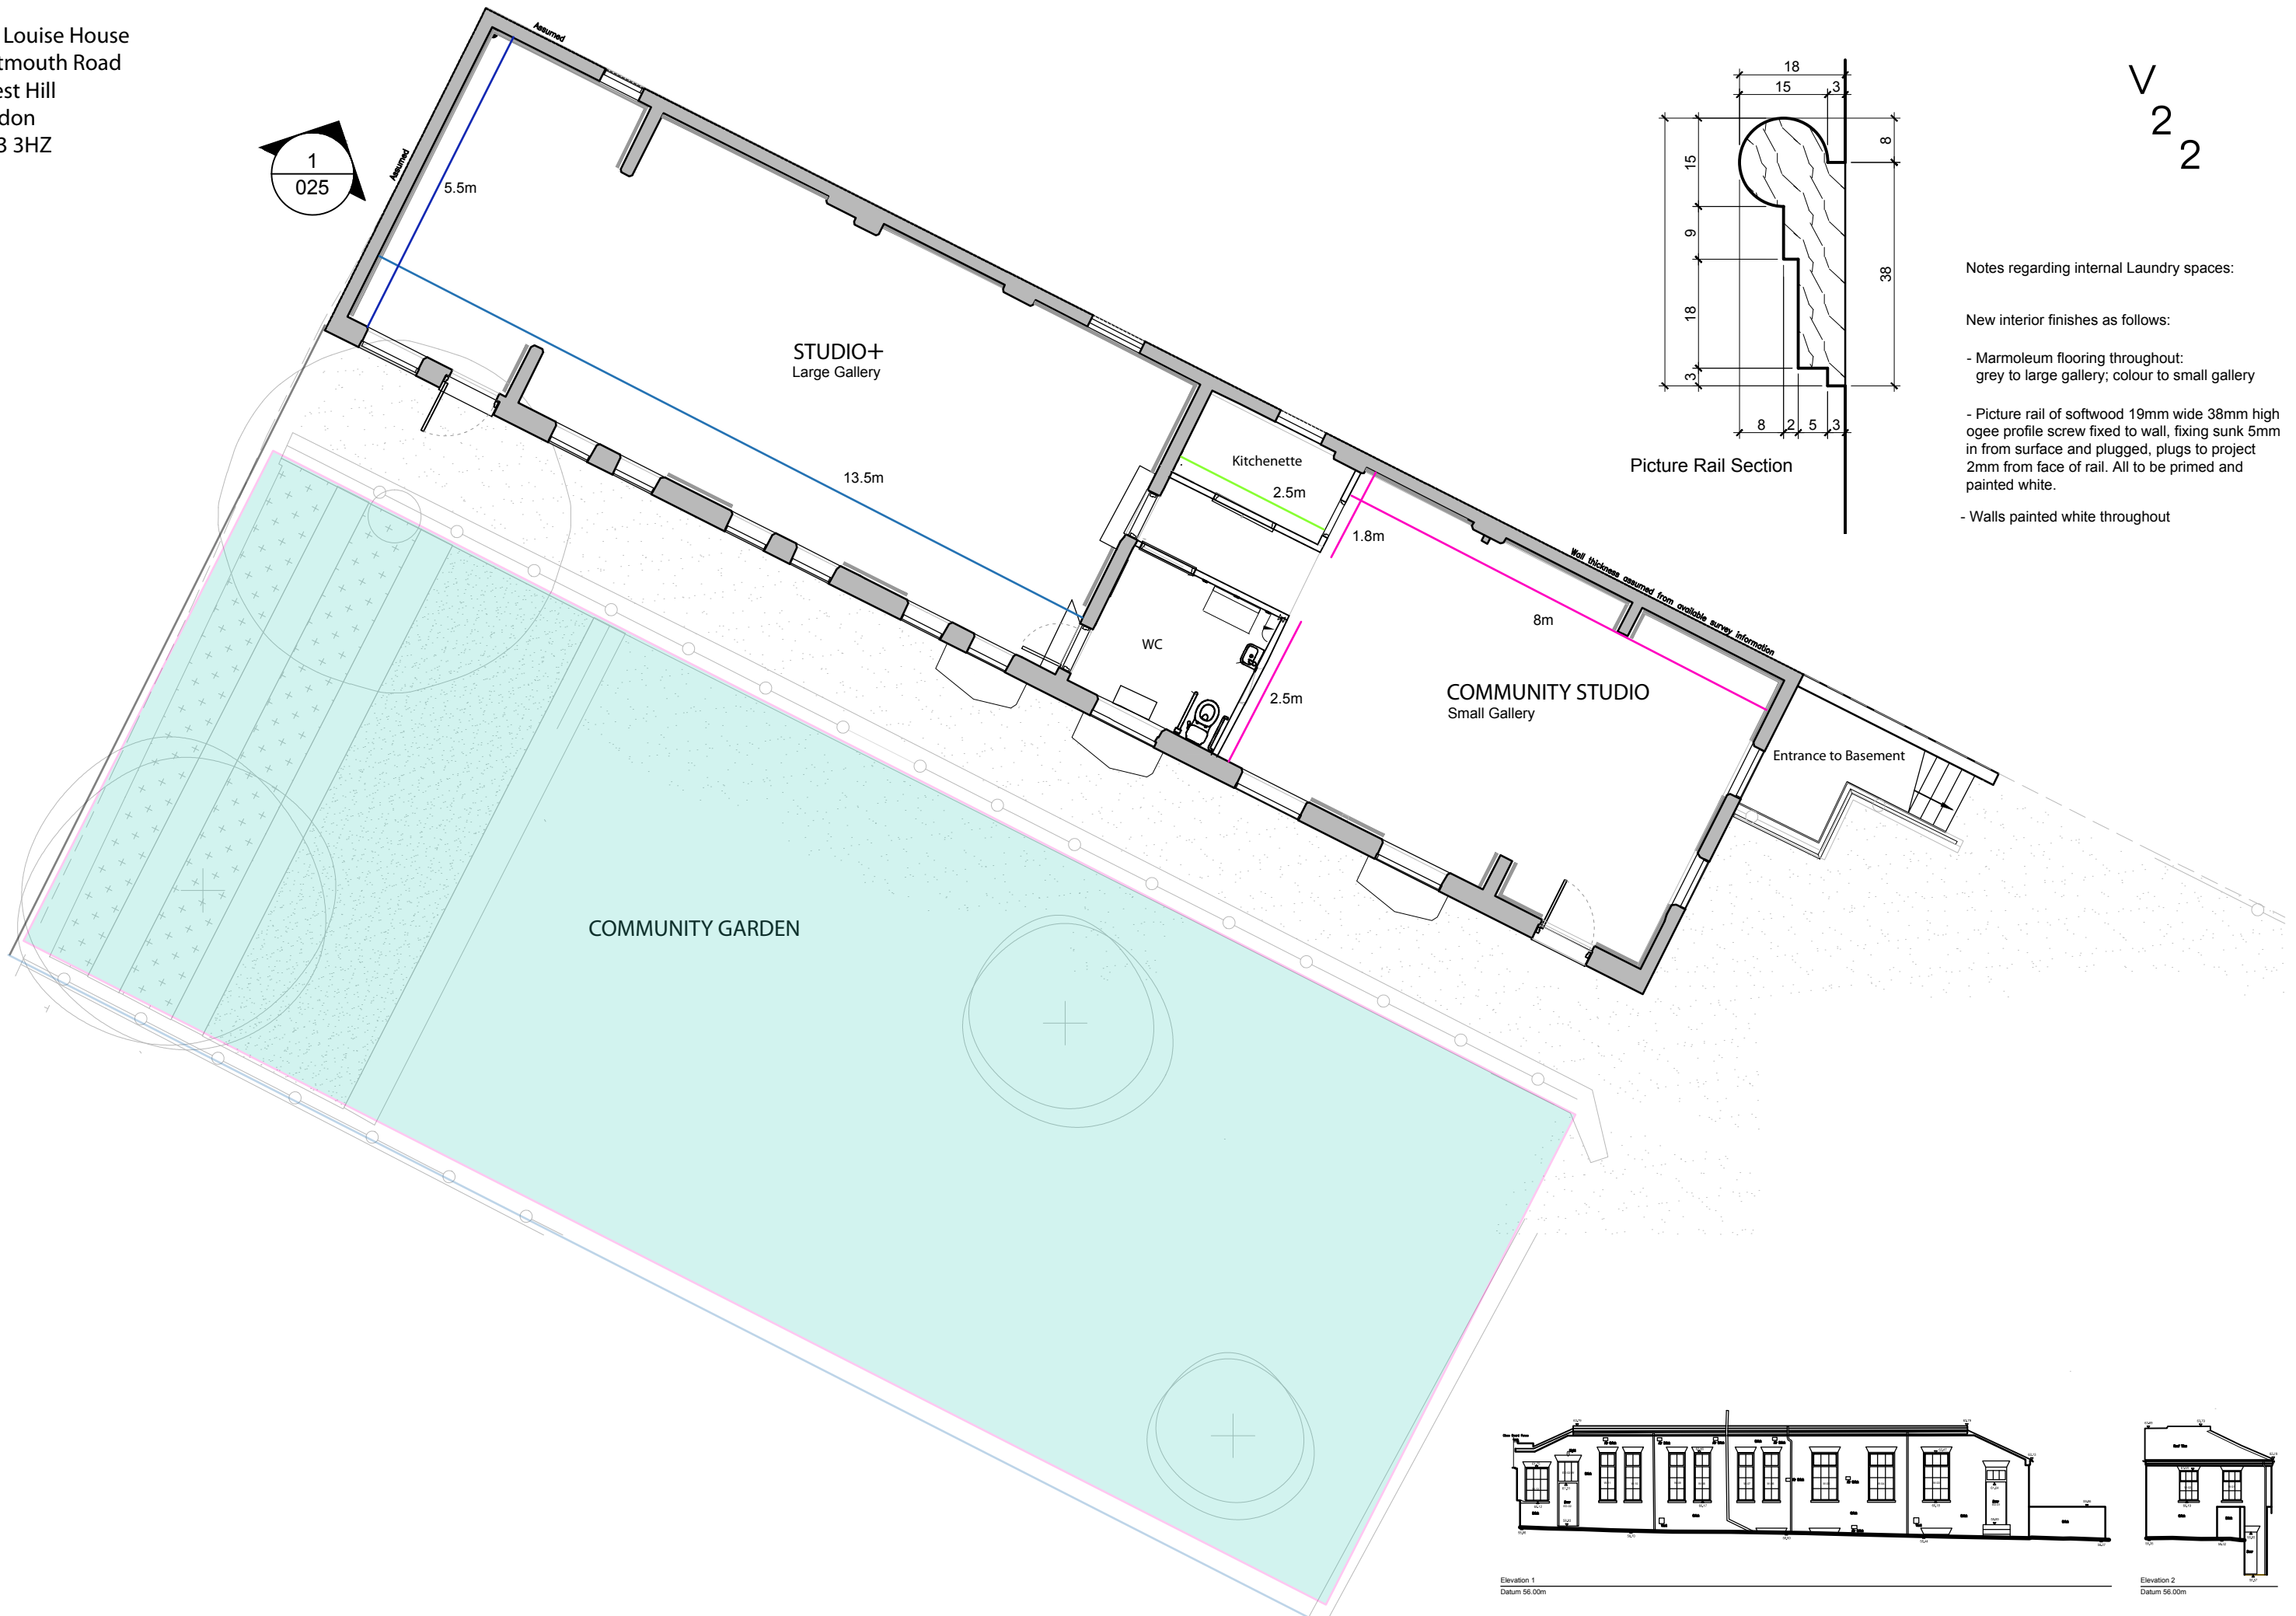


V22 Louise House
 Dartmouth Road
 Forest Hill
 London
 SE23 3HZ

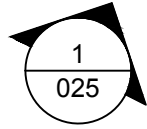


Picture Rail Section

Notes regarding internal Laundry spaces:


New interior finishes as follows:

- Marmoleum flooring throughout:
 grey to large gallery; colour to small gallery
- Picture rail of softwood 19mm wide 38mm high ogee profile screw fixed to wall, fixing sunk 5mm in from surface and plugged, plugs to project 2mm from face of rail. All to be primed and painted white.
- Walls painted white throughout

V
2
2

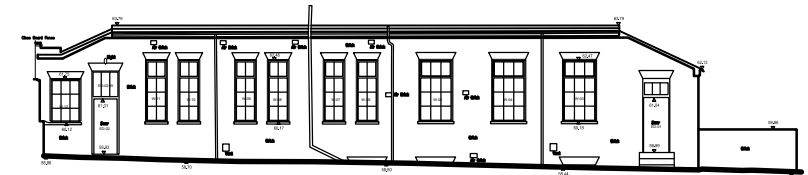

Elevation 1
 Datum 56.00m

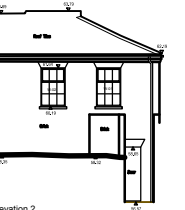

Elevation 2
 Datum 56.00m